
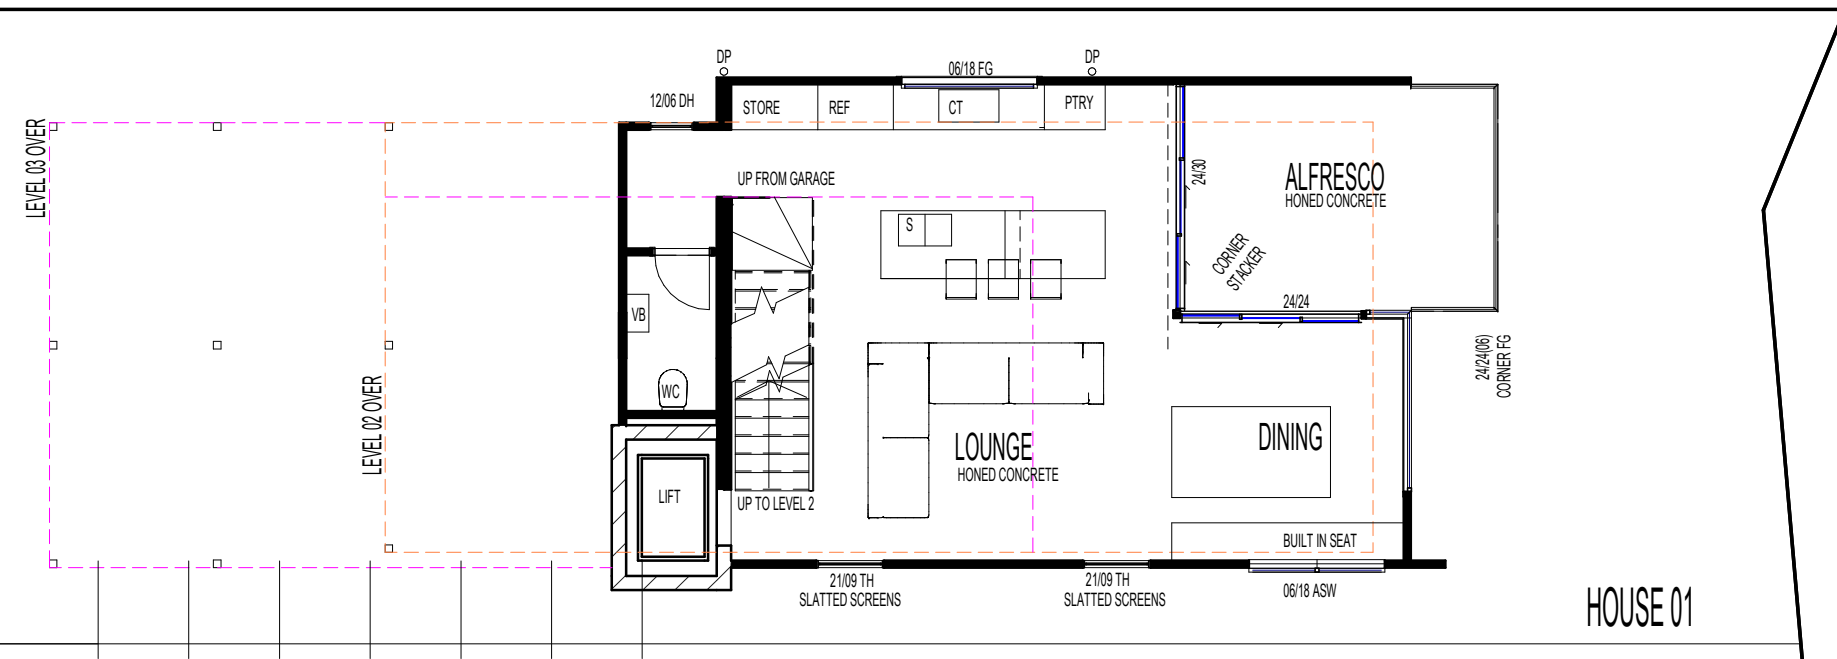




GROUND FLOOR PLAN

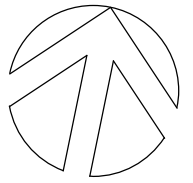

HOUSE 01

LEVEL 01 FLOOR PLAN



FLOOR AREAS HOUSE 01	
ENTRY / GARAGE	52.0 SQ.M
ALFRESCO	12.6 SQ.M
LEVEL 1 LIVING	58.4 SQ.M
LEVEL 2 BED	81.7 SQ.M
LEVEL 3 BED	73.5 SQ.M
TOTAL	278.2 SQ.M

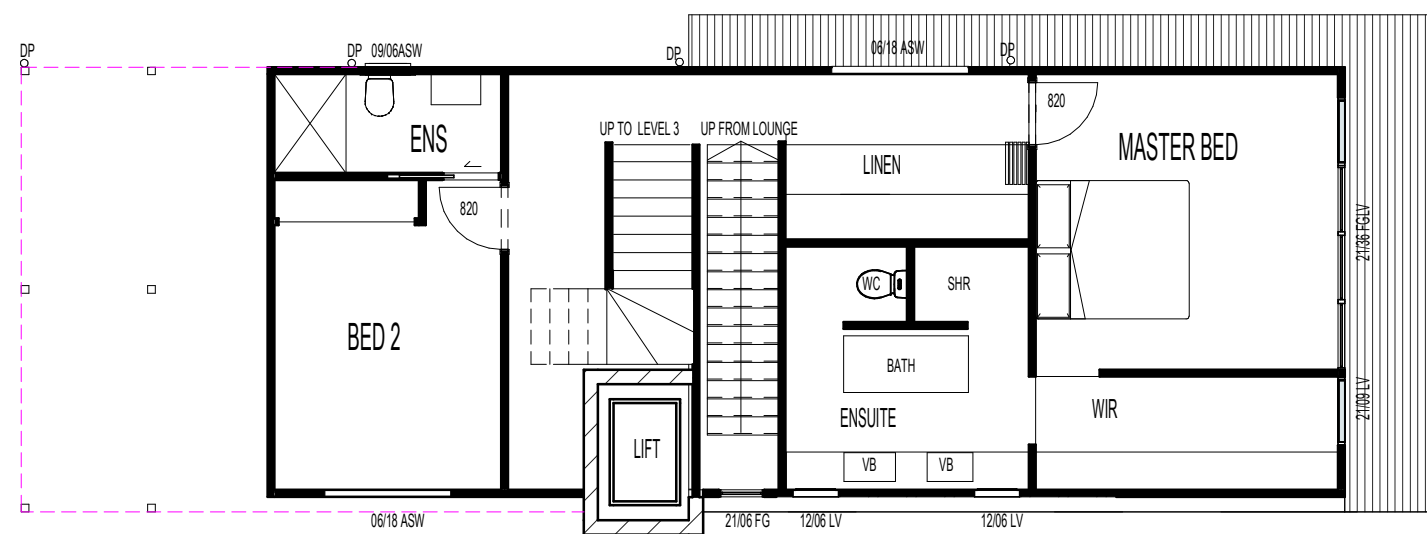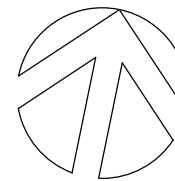

HOUSES 01

LEVEL 02 FLOOR PLAN

SCALE 1:100

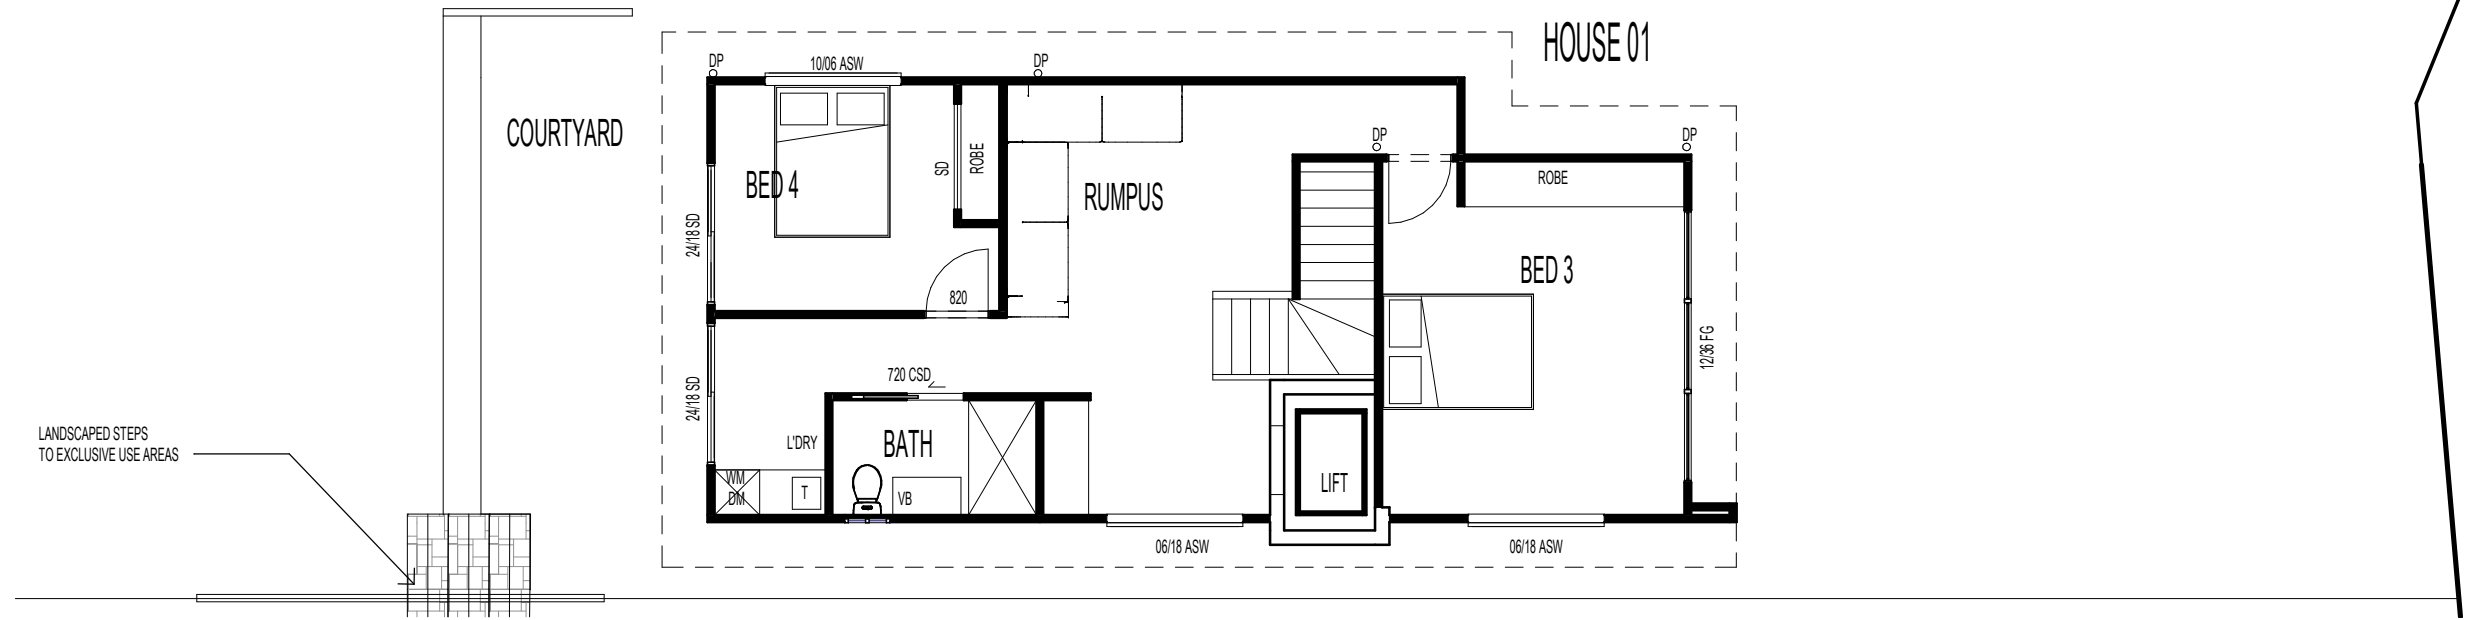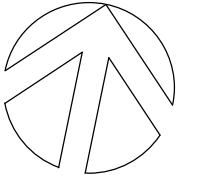

LEVEL 03 FLOOR PLAN

SCALE 1:100